




FRONT ELEVATION
(Bolton Street)



REAR ELEVATION
(Glenmore Road & Yard)




SECTION A

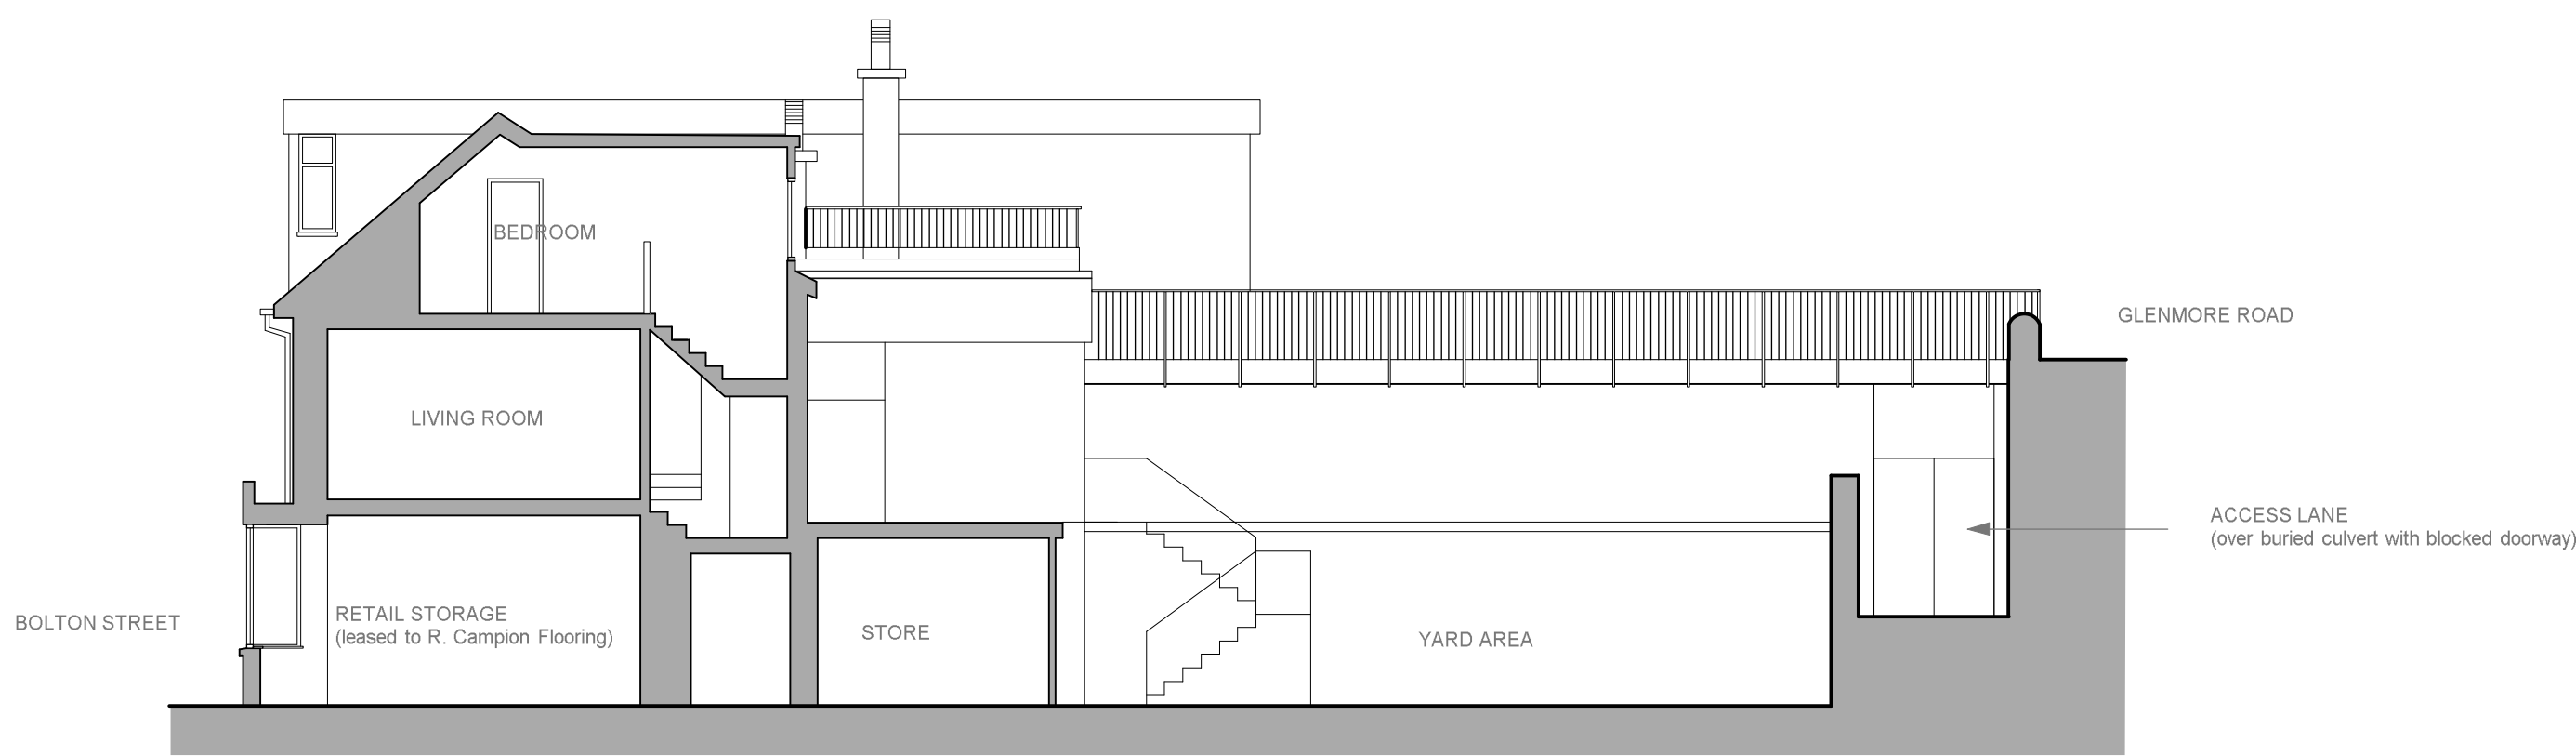


SECTION B




BLOCK PLAN
scale 1:500

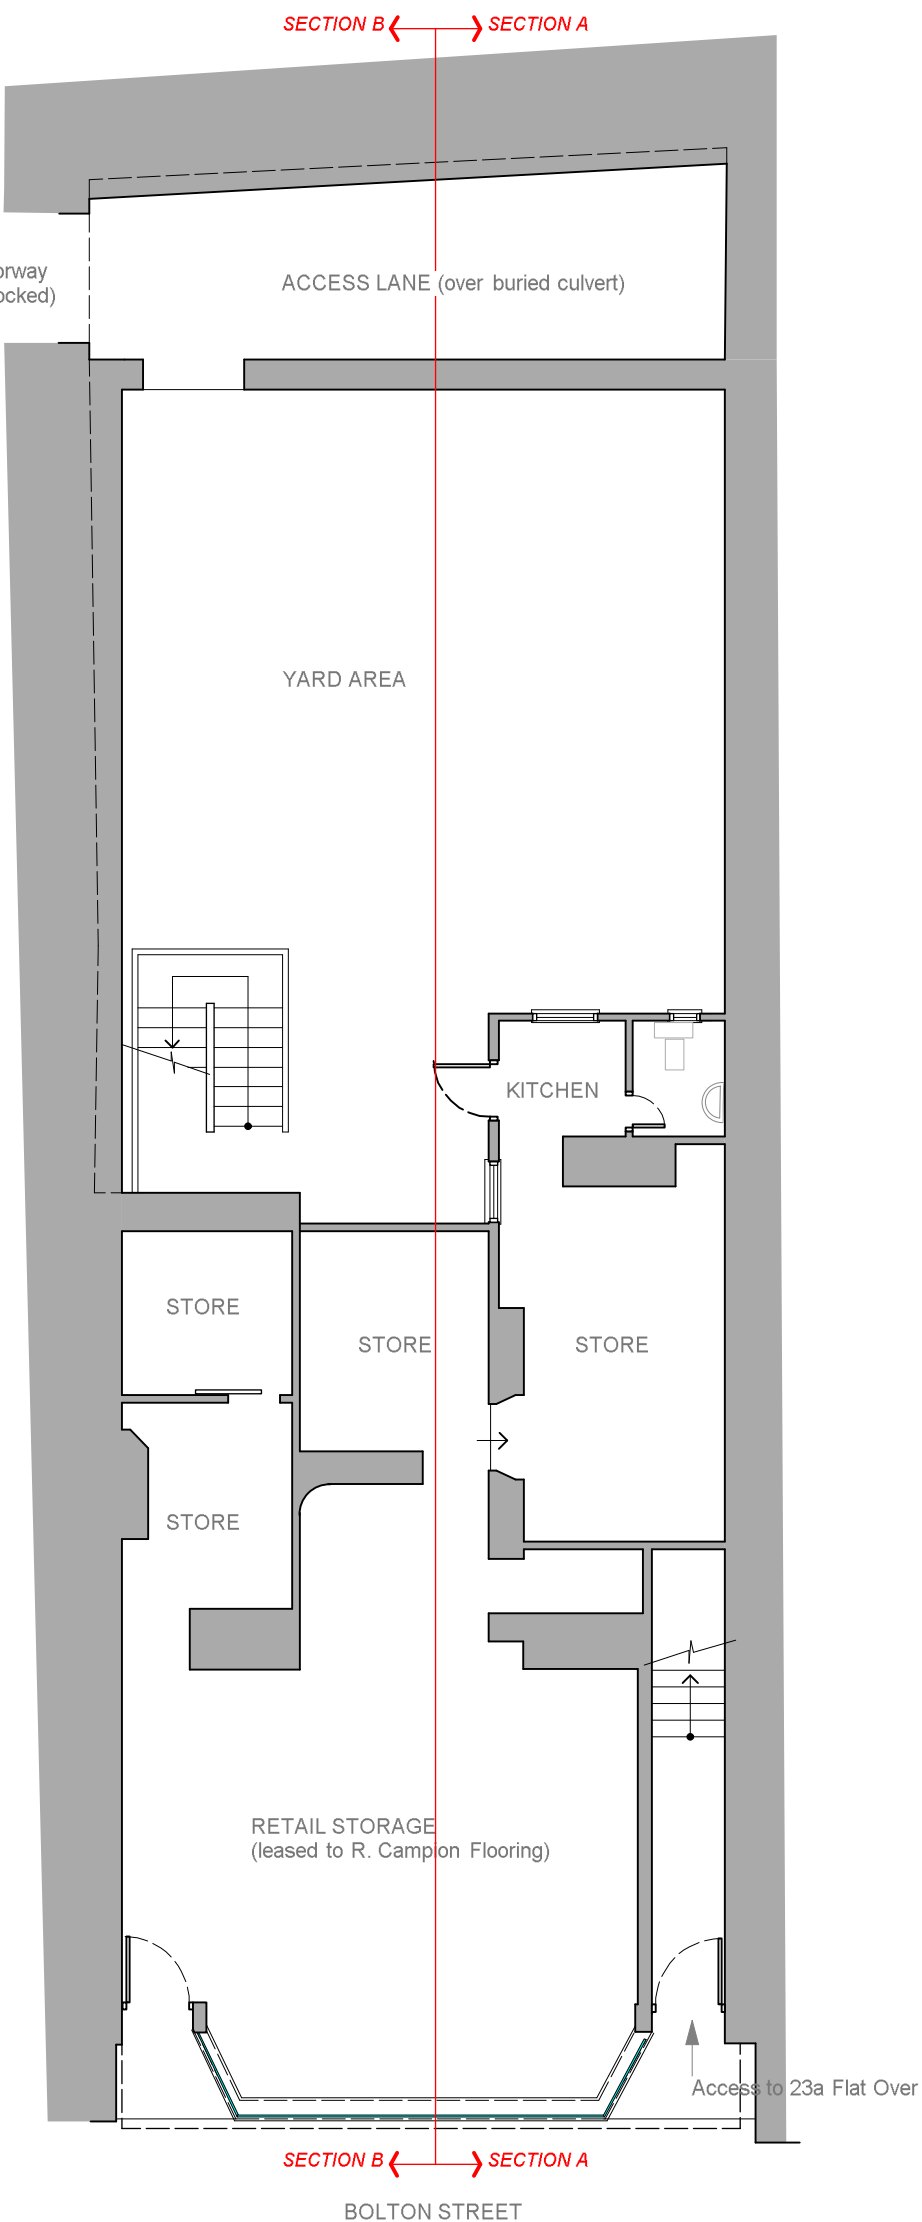

GROUND FLOOR PLAN

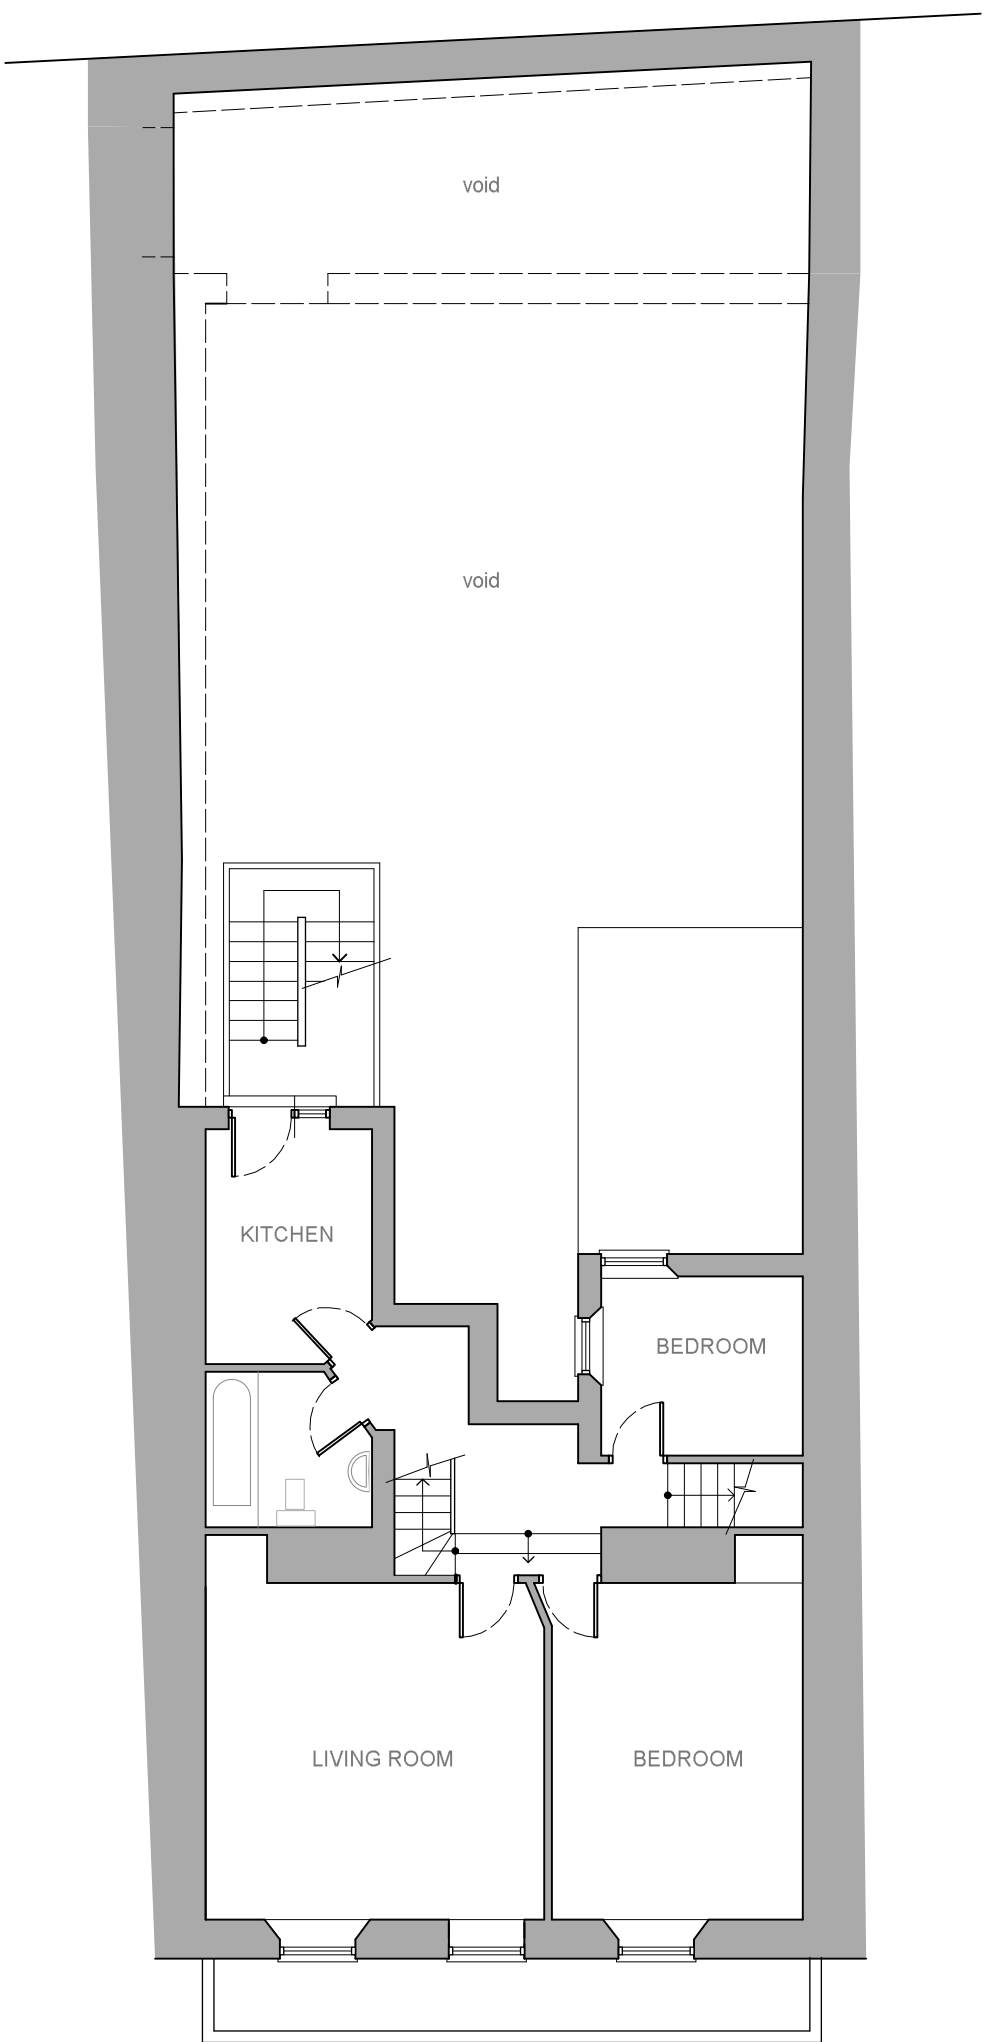

FIRST FLOOR PLAN

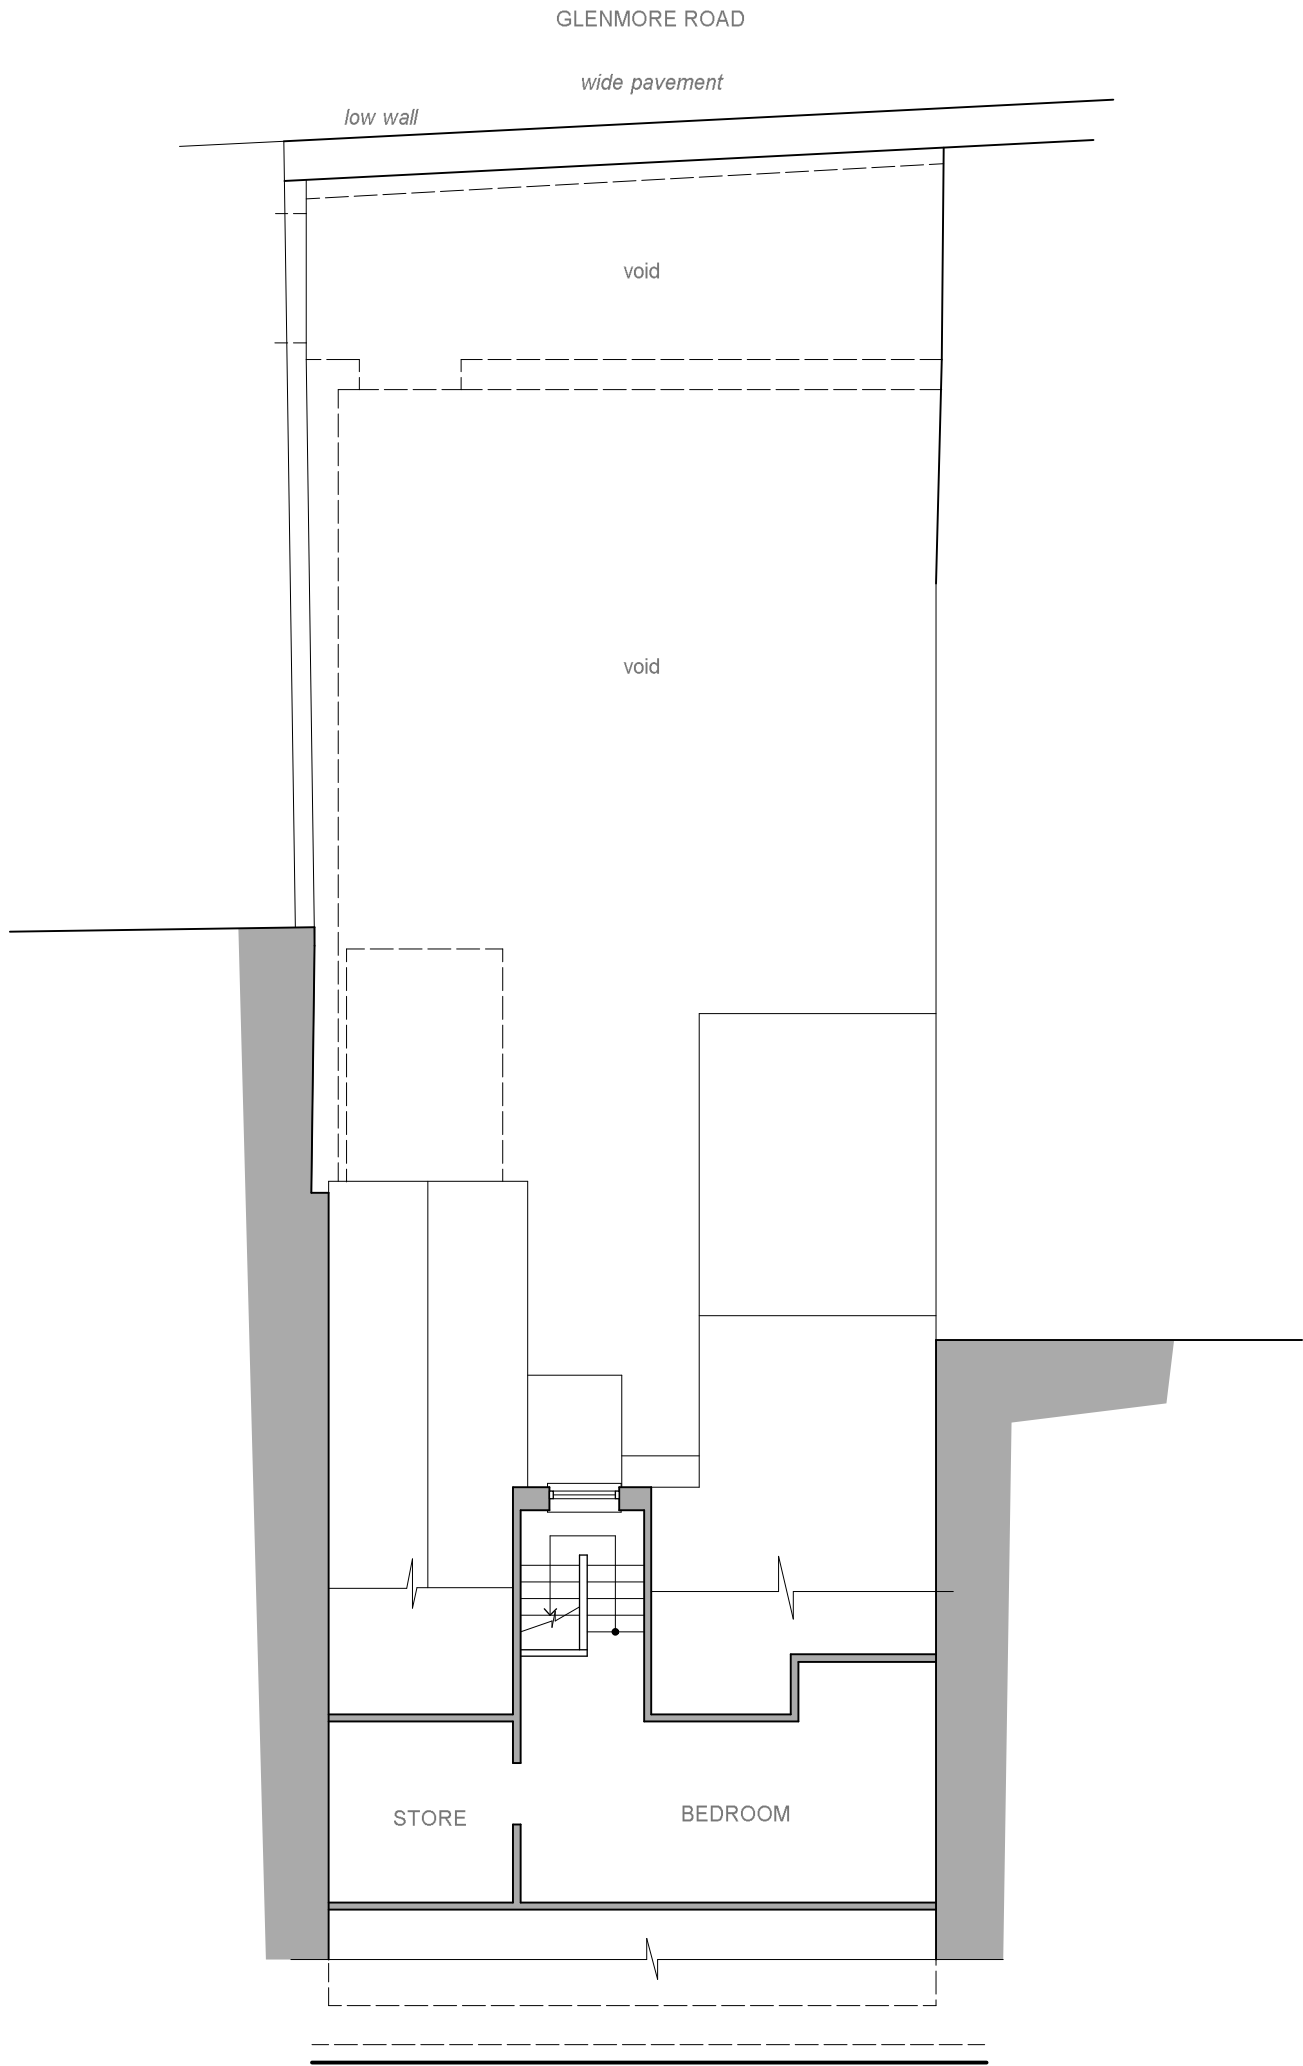

SECOND FLOOR PLAN



version no.	date	details	initials
---	---	---	---
N Pearce + G Fletcher			
23 Bolton Street Brixham			
EXISTING PLANS, ELEVATIONS + SECTIONS			
PRE-APPLICATION			
drawing number	version	sheet	
3906.PA.AL.01	--	A1	
scale	date	drawn	checked
1:100	July 2023	SAA	JLC
MTA chartered architects			
MTA Chartered Architects Ltd. 52 Fore Street Brixham Devon TQ5 8DZ e-mail enquiries@mtaarchitects.co.uk tel 01803 851010 tel 01803 854807 fax 01803 856632 also at: The Steel House 1 Admiralty College Road Gosport Hampshire PO12 2JF tel 023 92589599 fax 023 92520022 email mta@mtaarchitects.co.uk			
This drawing is the Copyright of MTA Chartered Architects Ltd			