
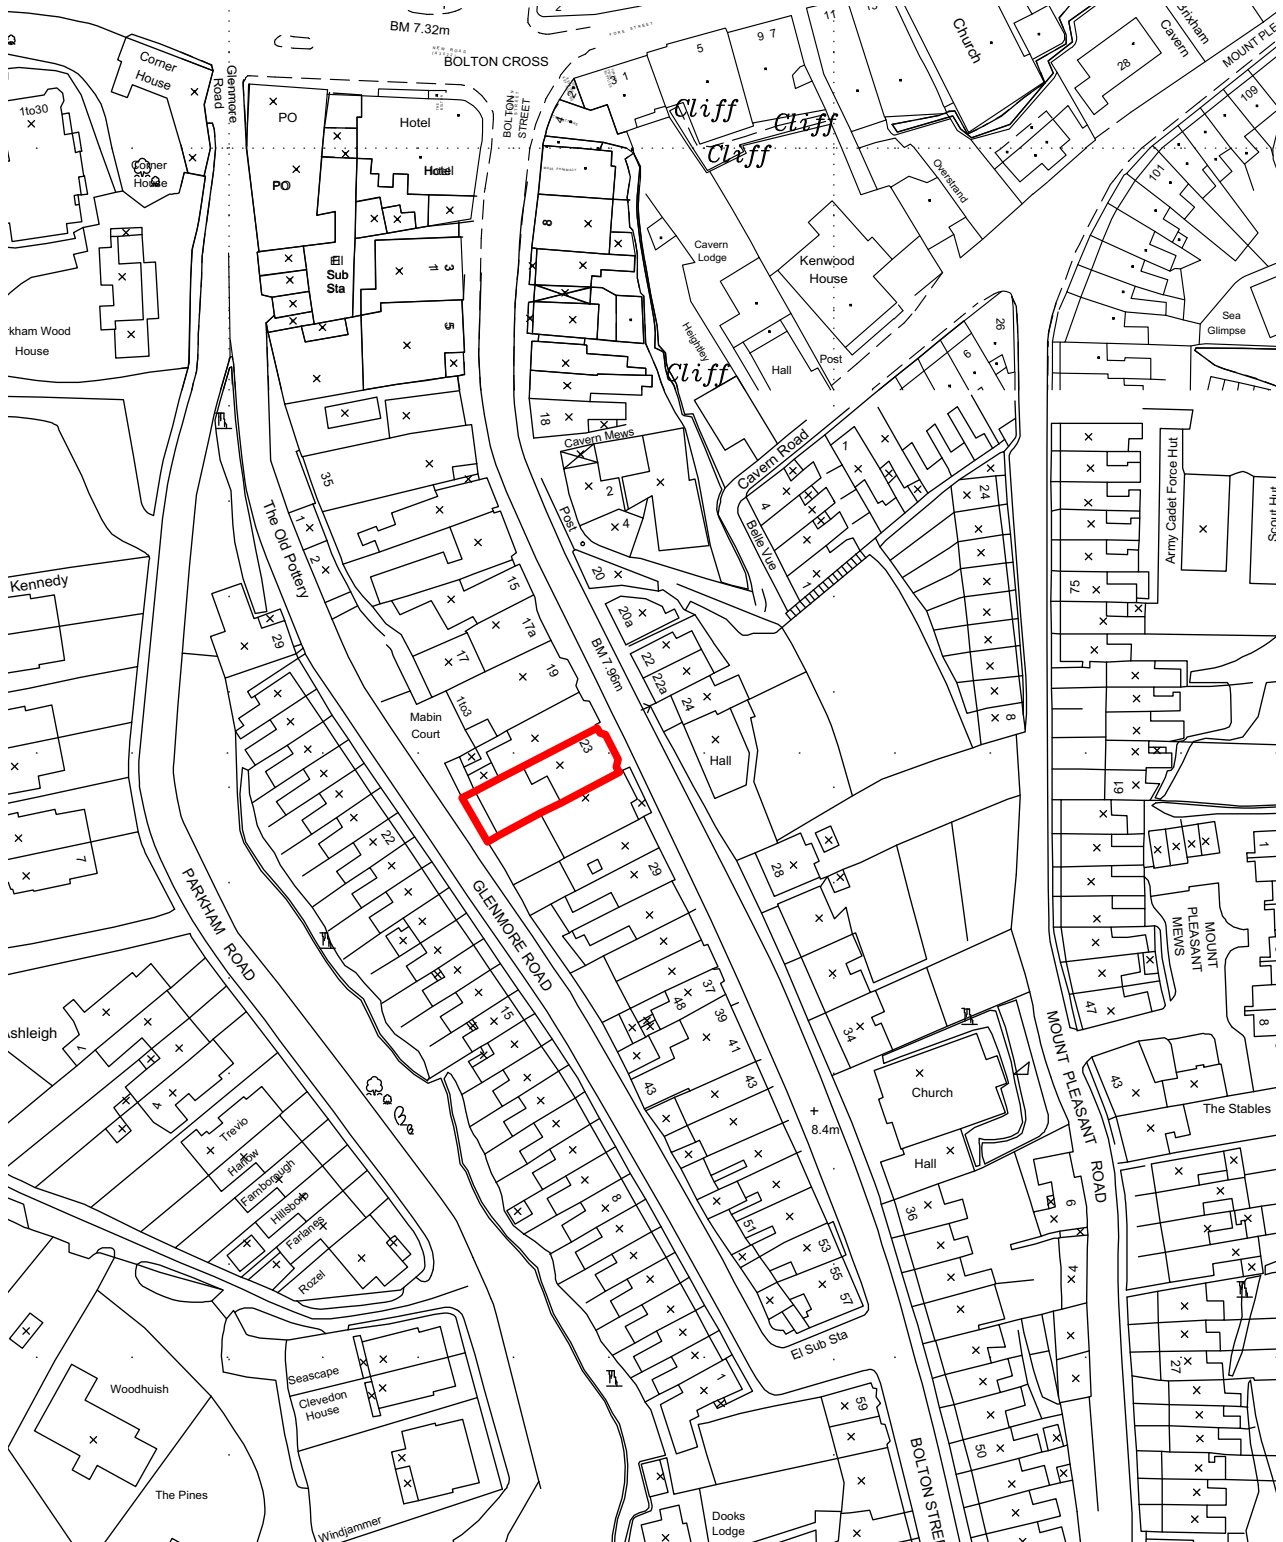


0 10 20 30 40 50

Metre Scale @ 1:1250

North

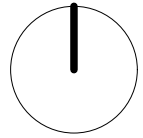

Ordnance Survey Licence No. 100040177

client N. Pearce + G. Fletcher	drawing title SITE LOCATION PLAN	date 06.2021	MTA chartered architects
project 23 Bolton Street, Brixham	drawing number 3906.P.SLP.1	sheet A4	revision scale 1:1250
This drawing is the Copyright of MTA Chartered Architects Ltd		drawn JLC	MTA Chartered Architects Ltd. 52 Fore Street Brixham Devon TQ5 8DZ e-mail enquiries@mtaarchitects.co.uk tel. 01803 851010 also at: The Boat House 1 Admiralty Cottages Fort Road Gosport Hampshire PO12 2AP tel 023 92588699 fax 023 92520322 e-mail mtagos@aol.com